


FLOOR PLAN  
SCALE 1/75

DOORS' TABLE	
P1	80x210
P2	90x210

WINDOWS' TABLE	
J1	140x100/113 DOUBLE HUNG
J2	560x100/113 DOUBLE HUNG
J3	90x60/153 TOP HUNG

WxH/FLOOR H

SUBJECT:	6-104	PAGE	01
CONTENT:	FLOOR PLAN	DATE:	18/12/18
		SCALE:	1:75

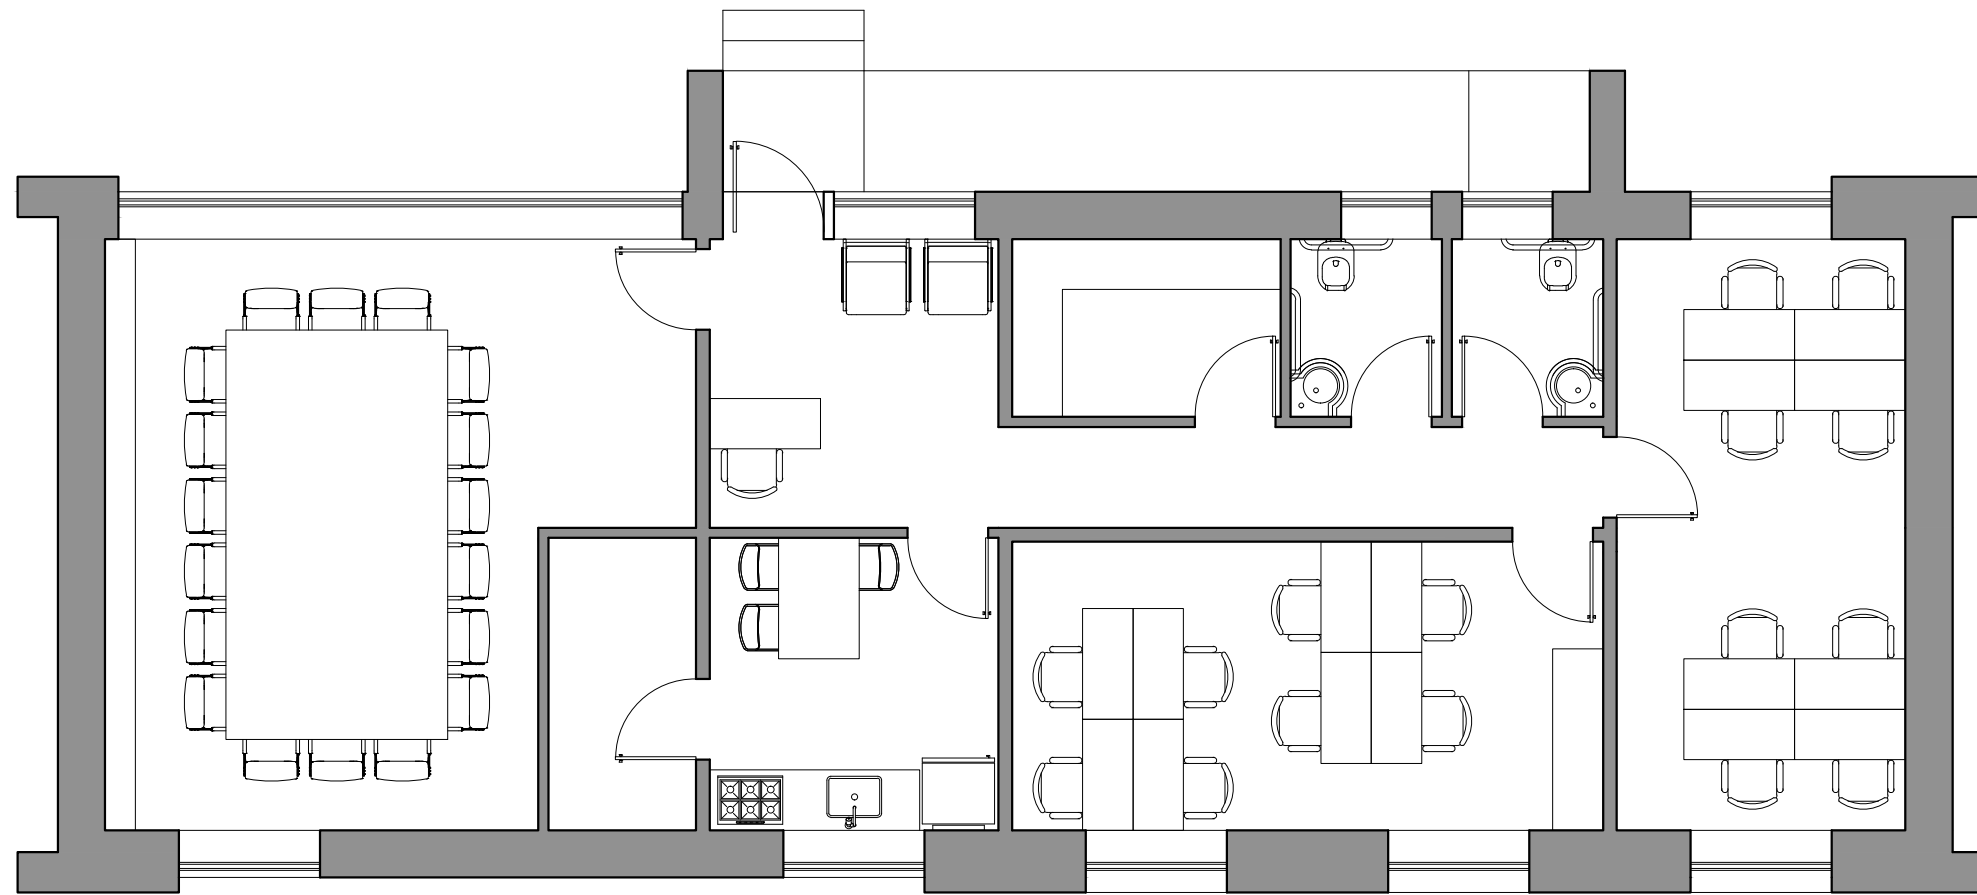

FURNITURE PLAN  
SCALE 1/75

SUBJECT:  
6-104


PAGE

02

CONTENT:  
FURNITURE FLOOR PLAN


DATE:  
18/12/18

SCALE  
1:75

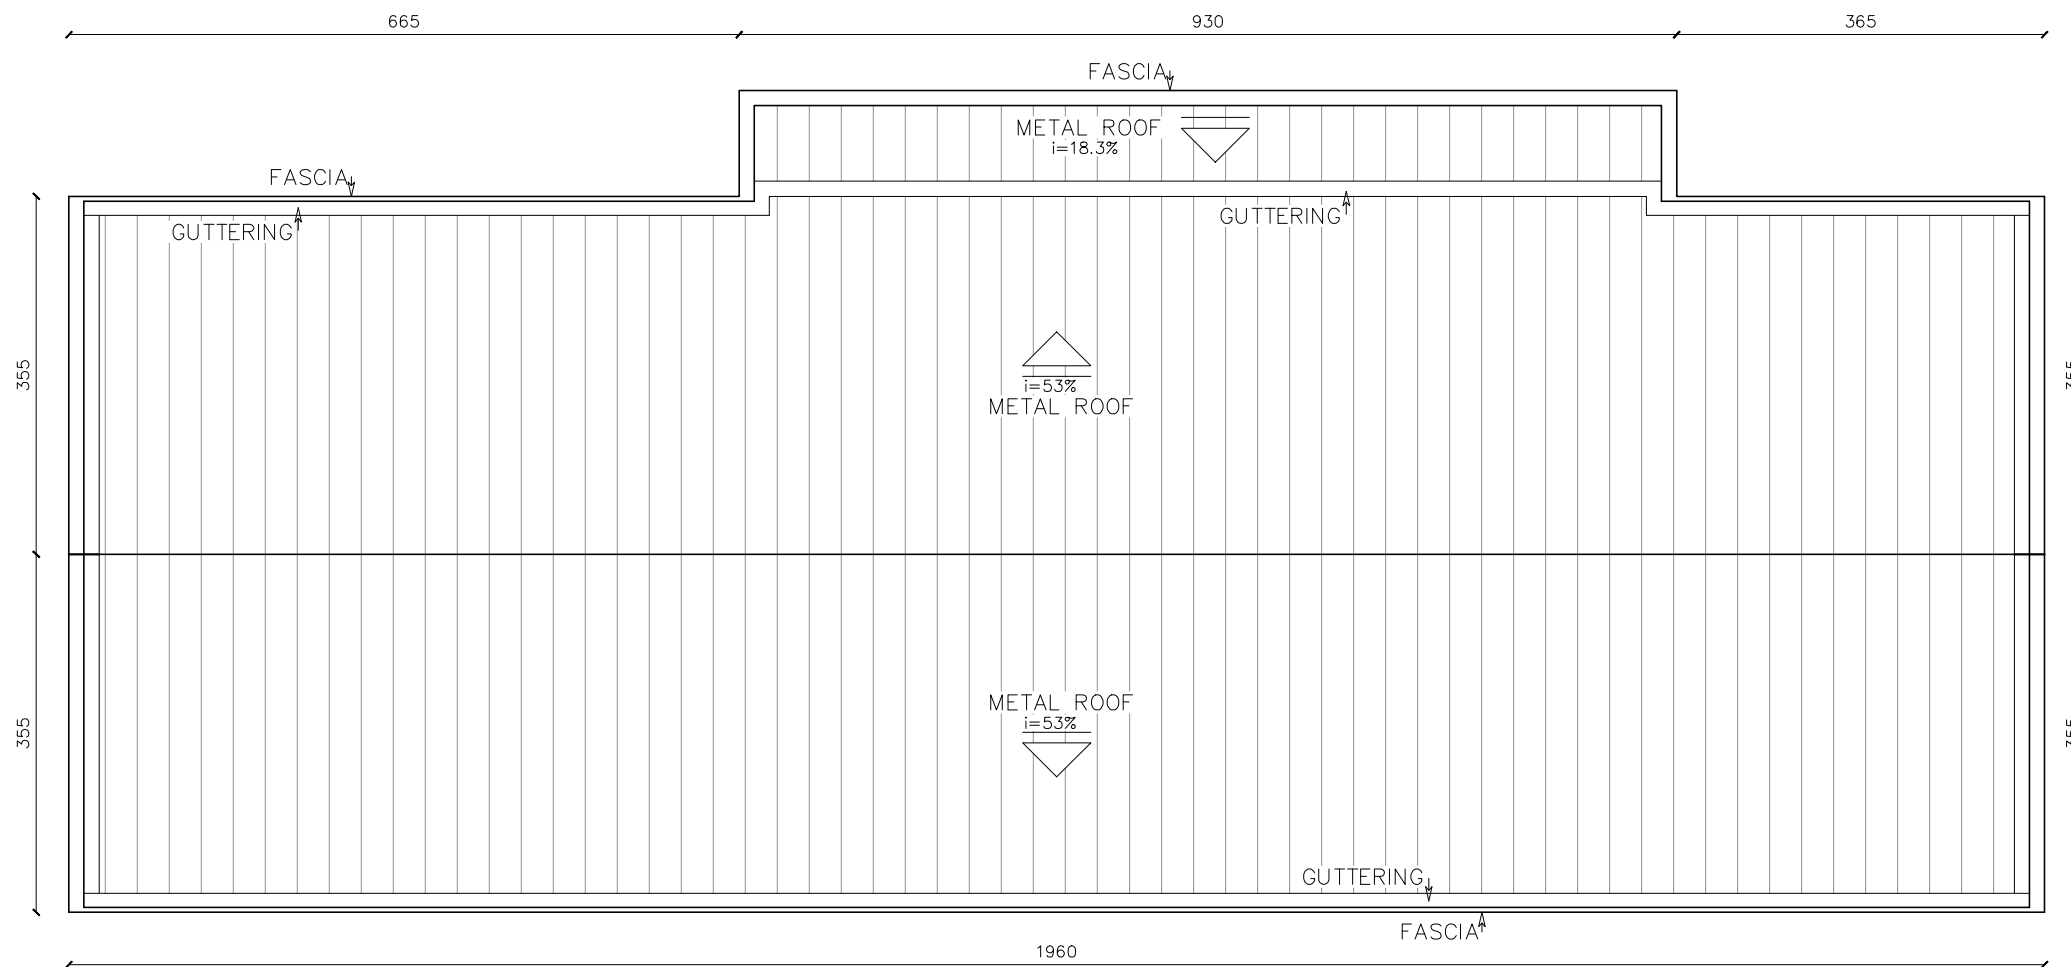

ROOF PLAN  
SCALE 1/75

SUBJECT:	6-104	PAGE	03
CONTENT:	ROOF PLAN	DATE:	18/12/18
		SCALE	1:75

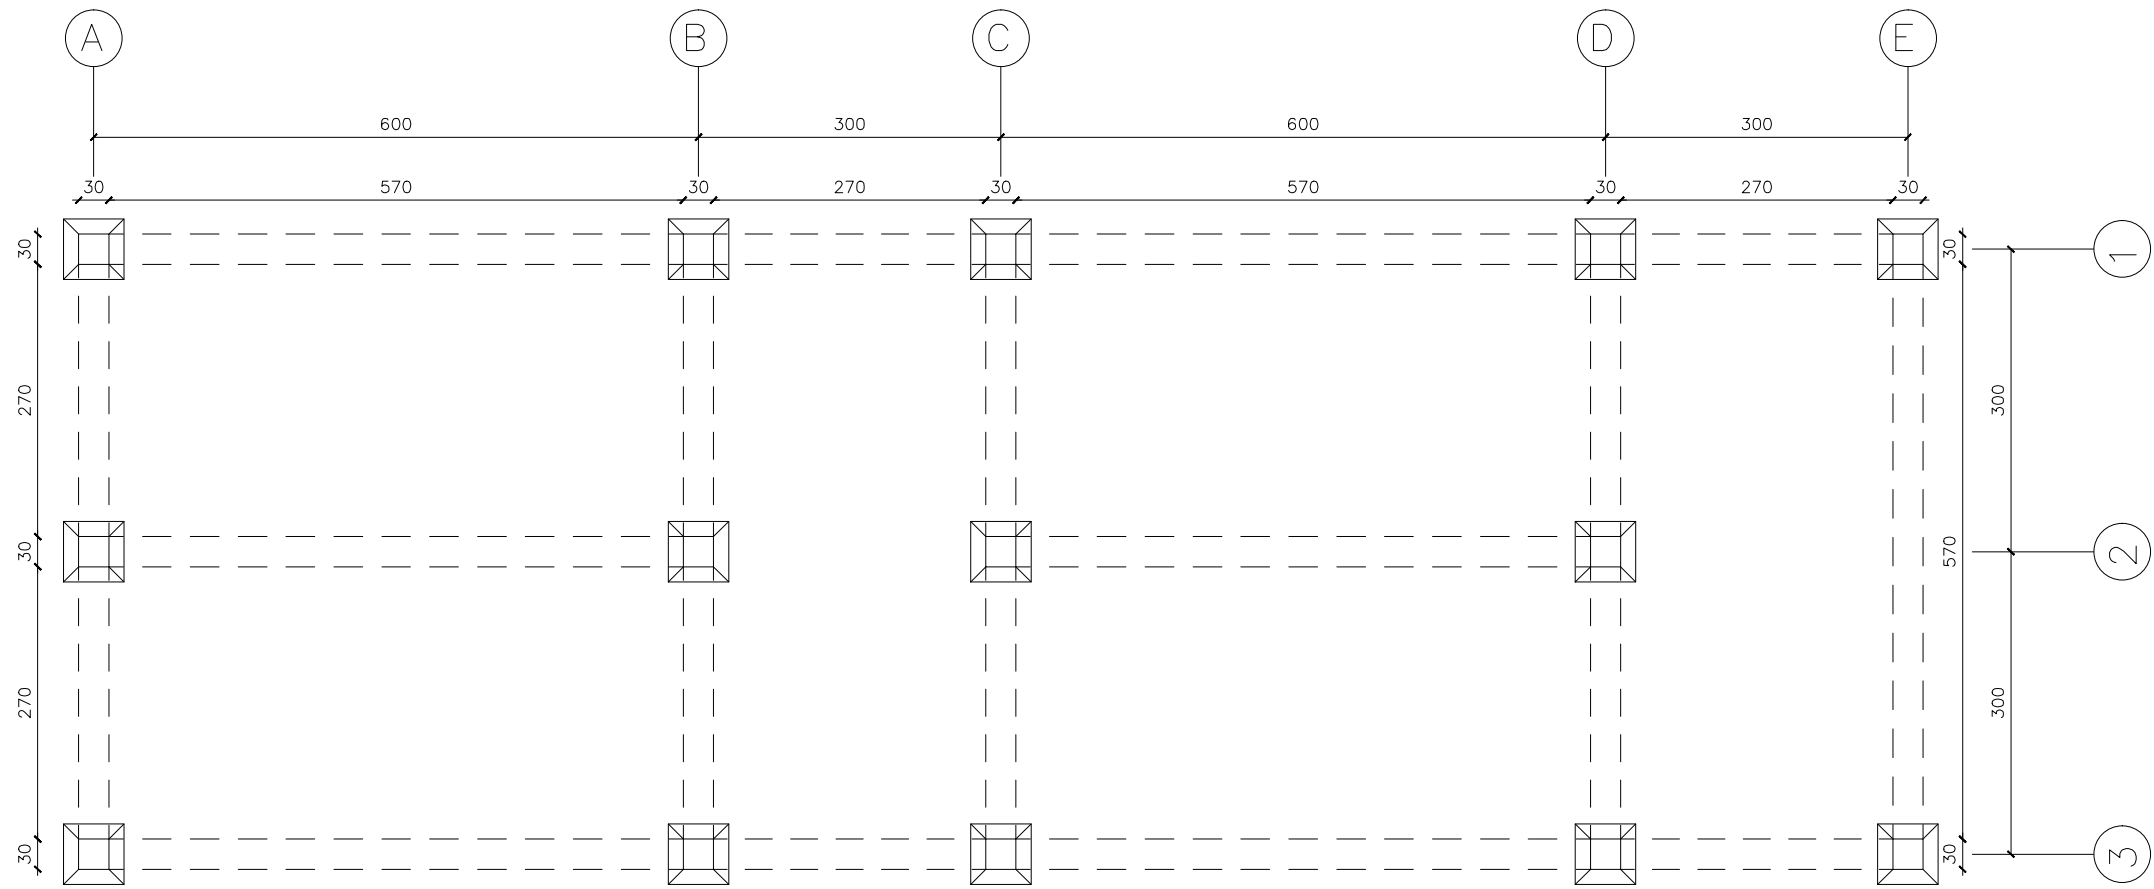

FOUNDATION PLAN  
SCALE 1/75

SUBJECT:  
6-104


PAGE

04


CONTENT:  
FOUNDATION PLAN

DATE:  
18/12/18


SCALE  
1:75

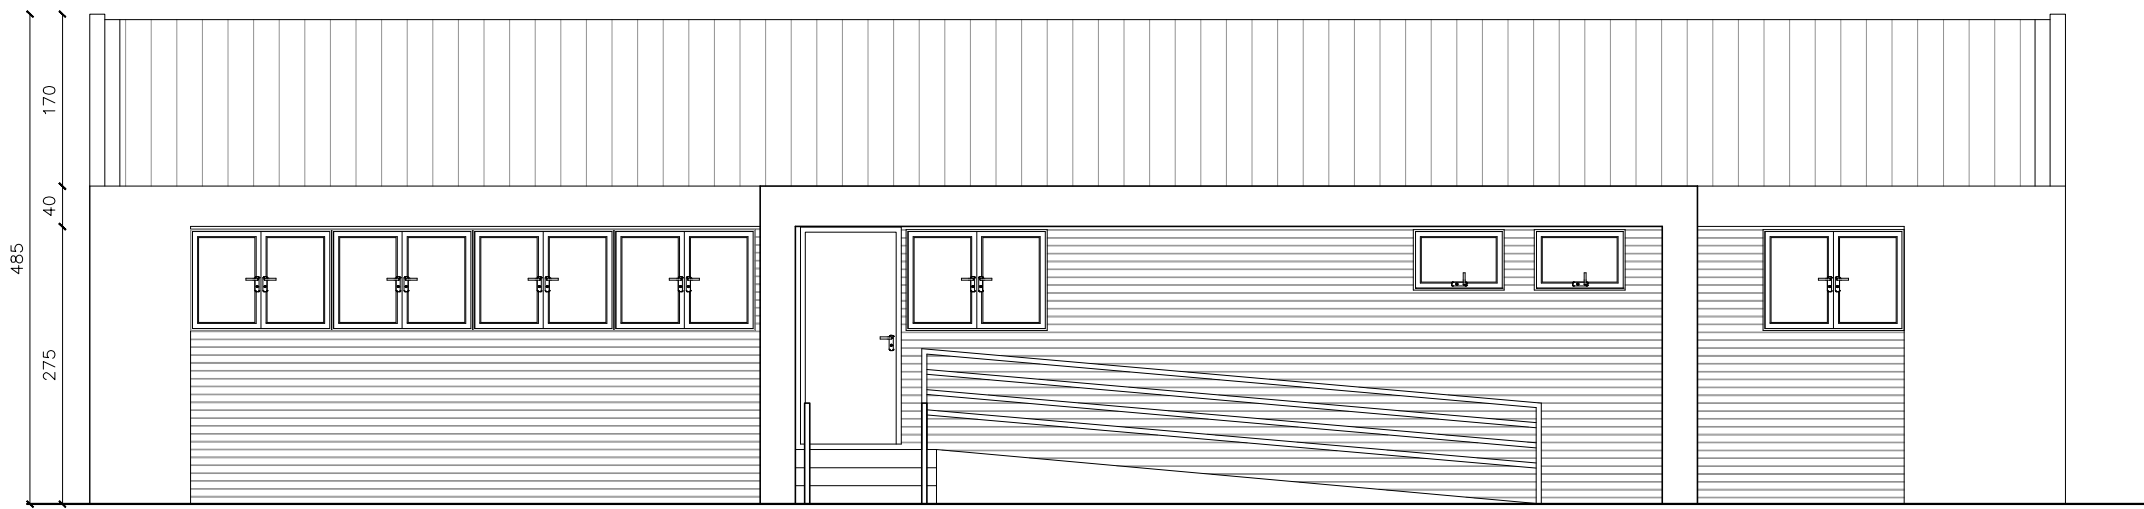

ELEVATION 01  
SCALE 1/75

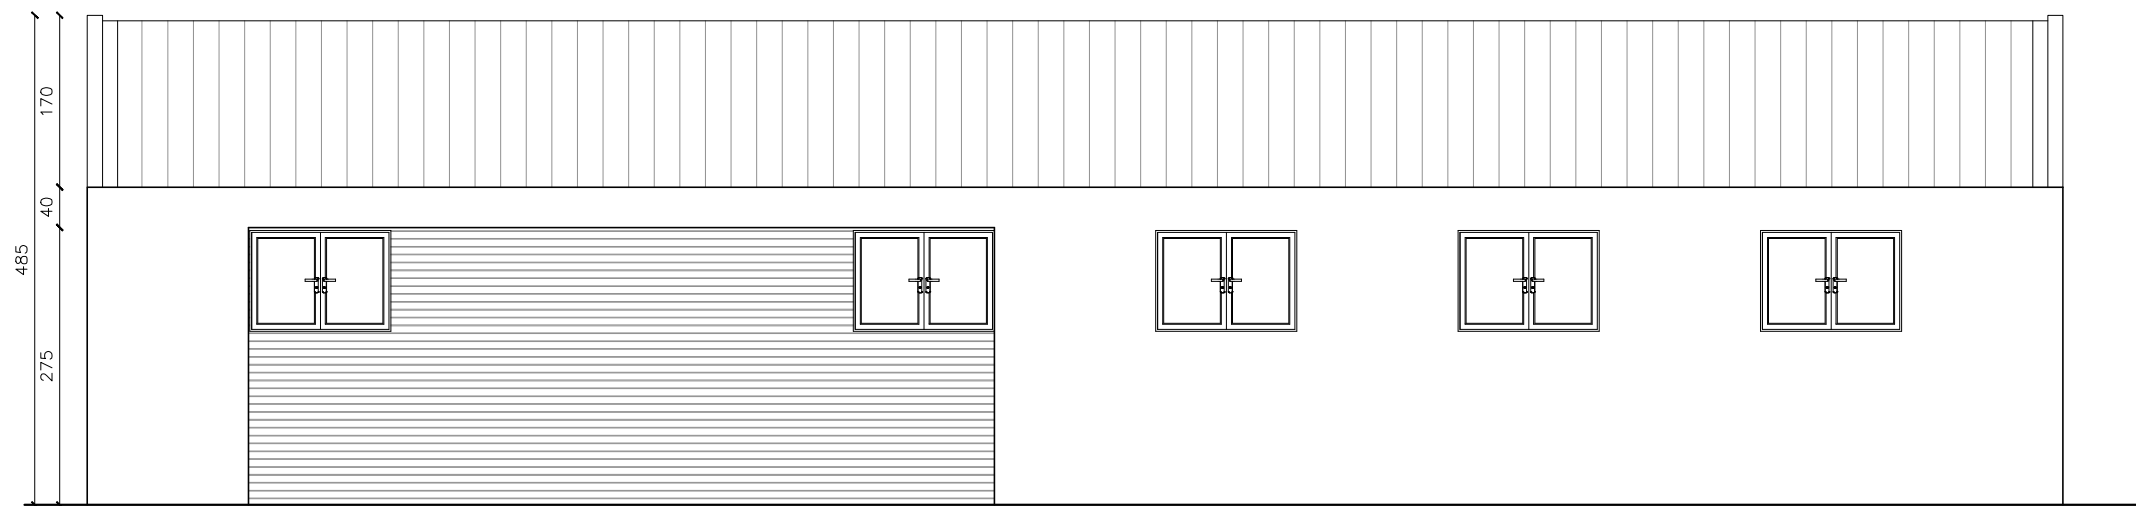


ELEVATION 03  
SCALE 1/75

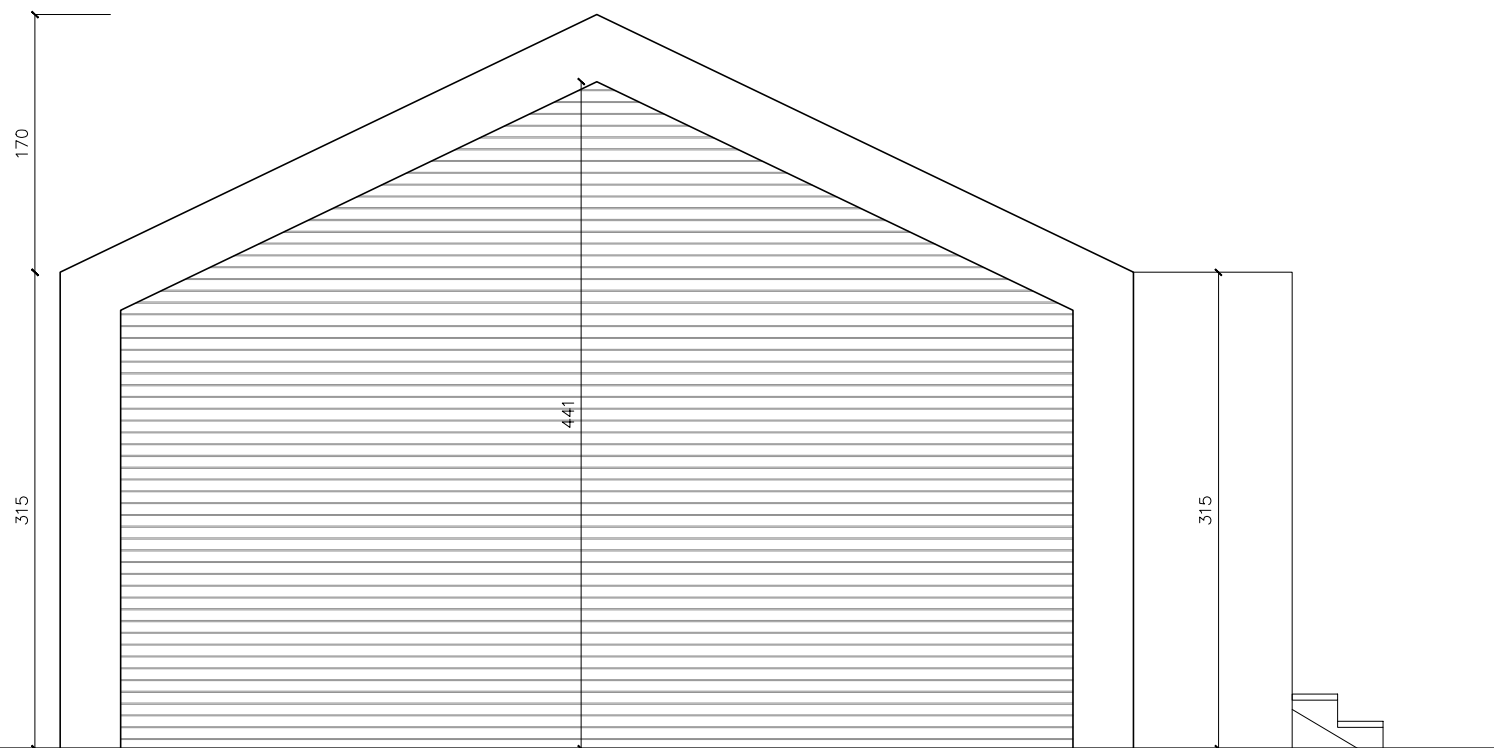


ELEVATION 02  
SCALE 1/50

SUBJECT: 6-104	PAGE 05
CONTENT: ELEVATIONS	DATE: 18/12/18
	SCALE 1:75 1:50

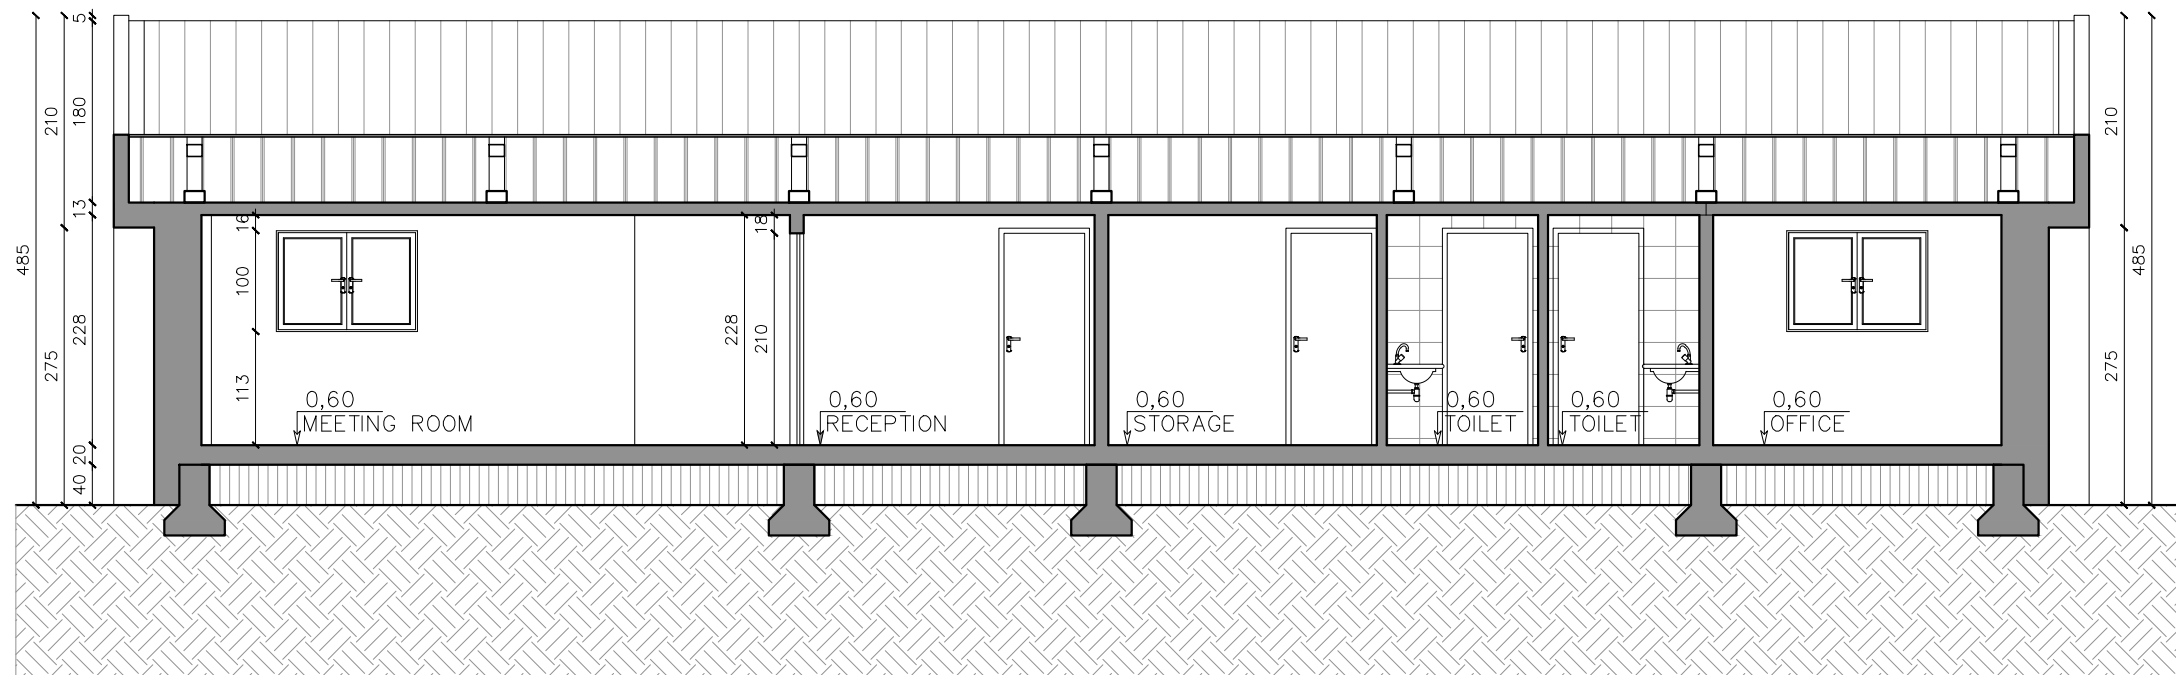

SECTION AA  
SCALE 1/75

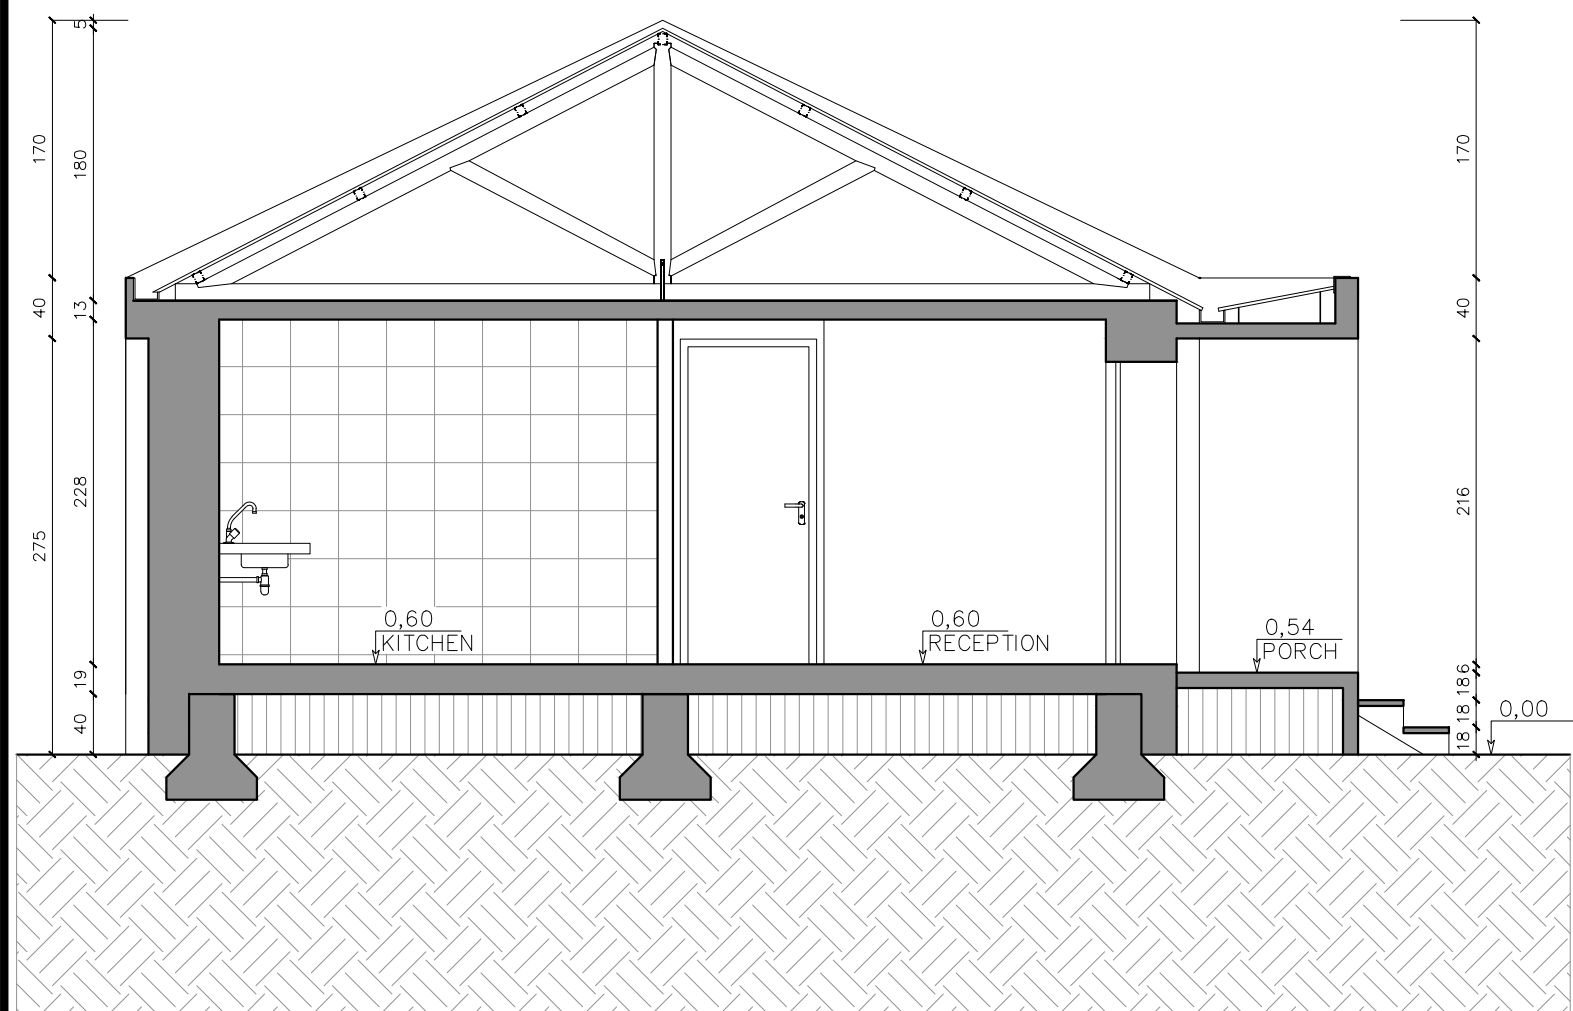

SECTION BB  
SCALE 1/50

SUBJECT: 6-104	PAGE 06
CONTENT: SECTIONS	DATE: 18/12/18
	SCALE 1:75 1:50