




Ny fiskefabrik i Uumannaq
Tegn.nr. A00.00

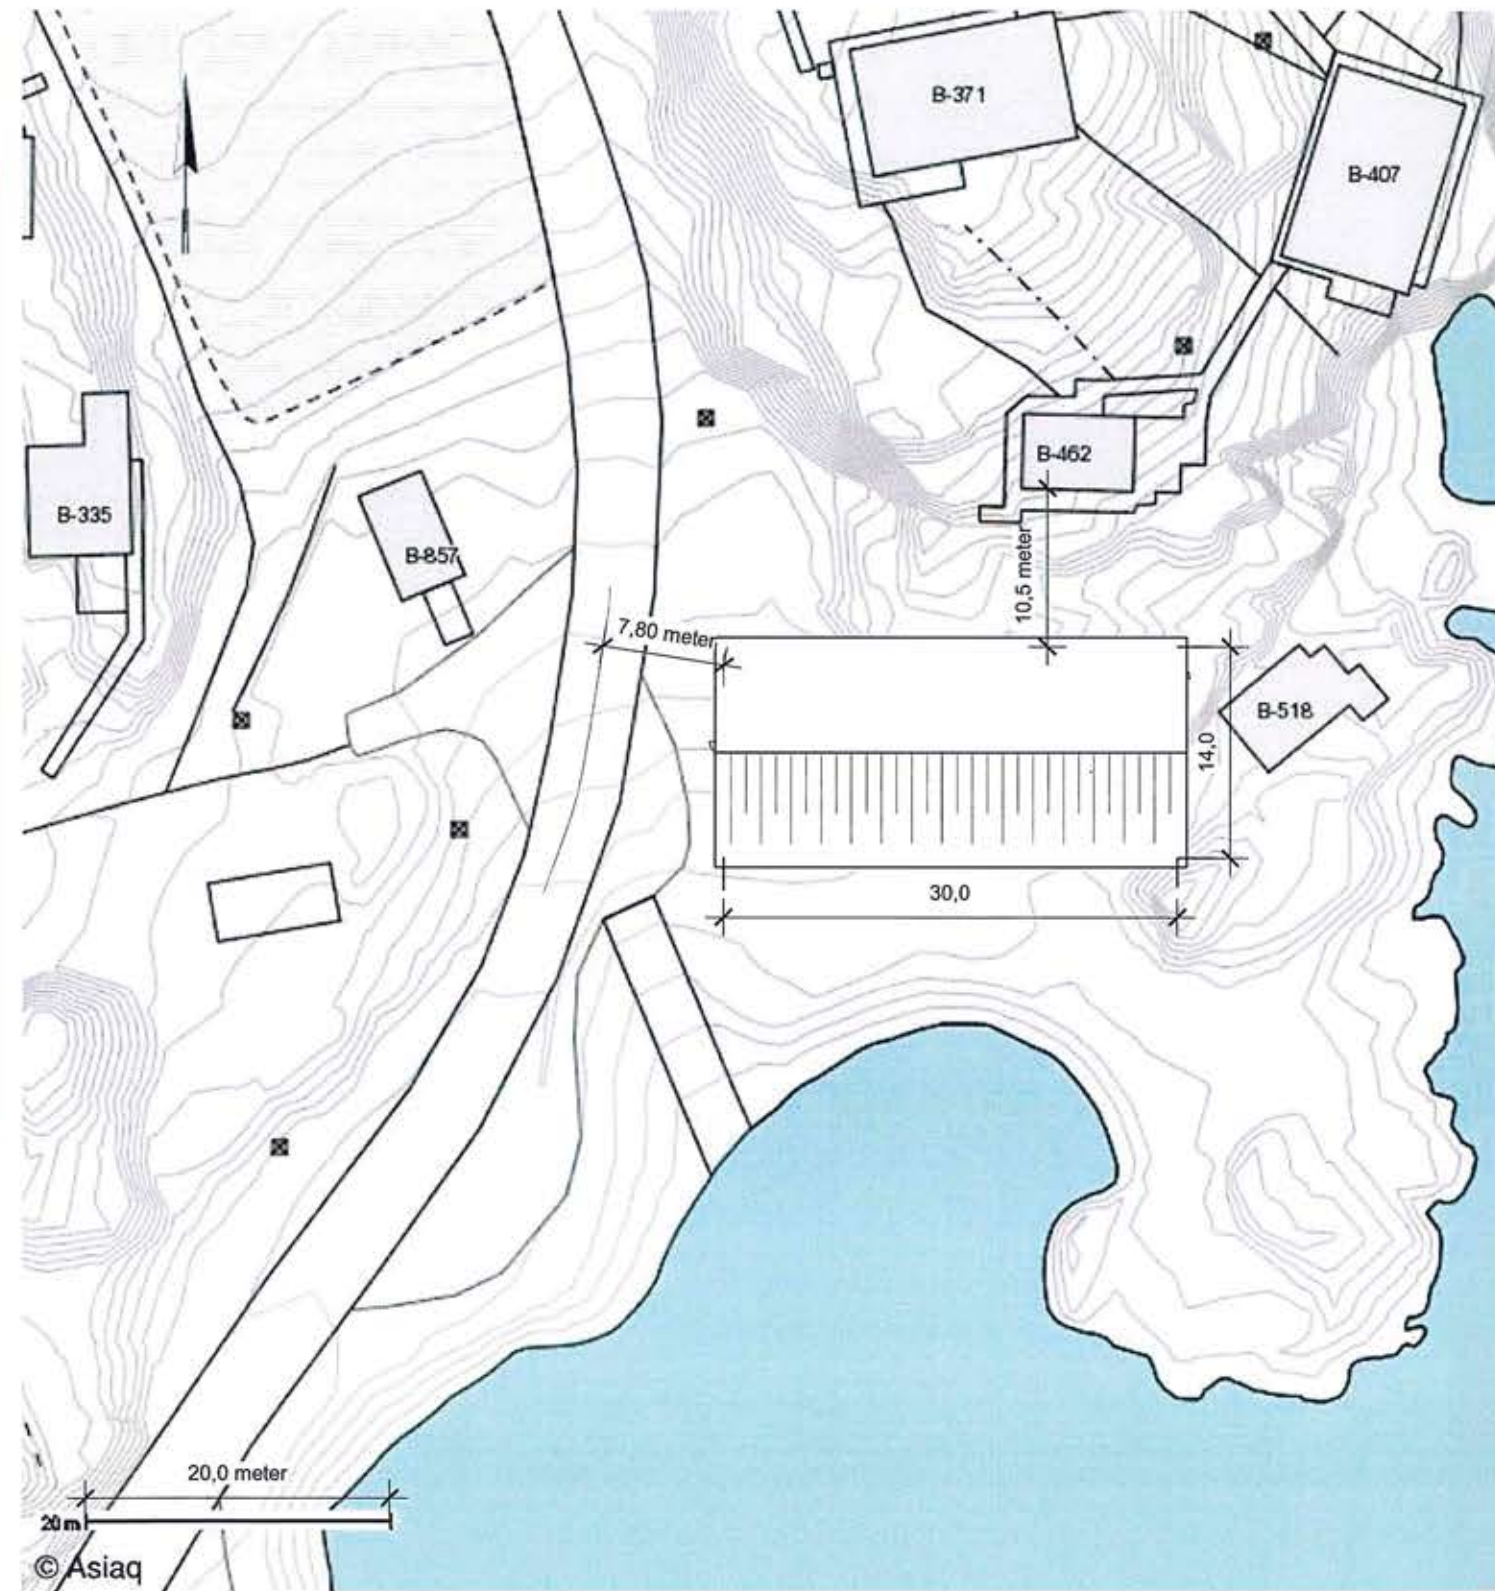

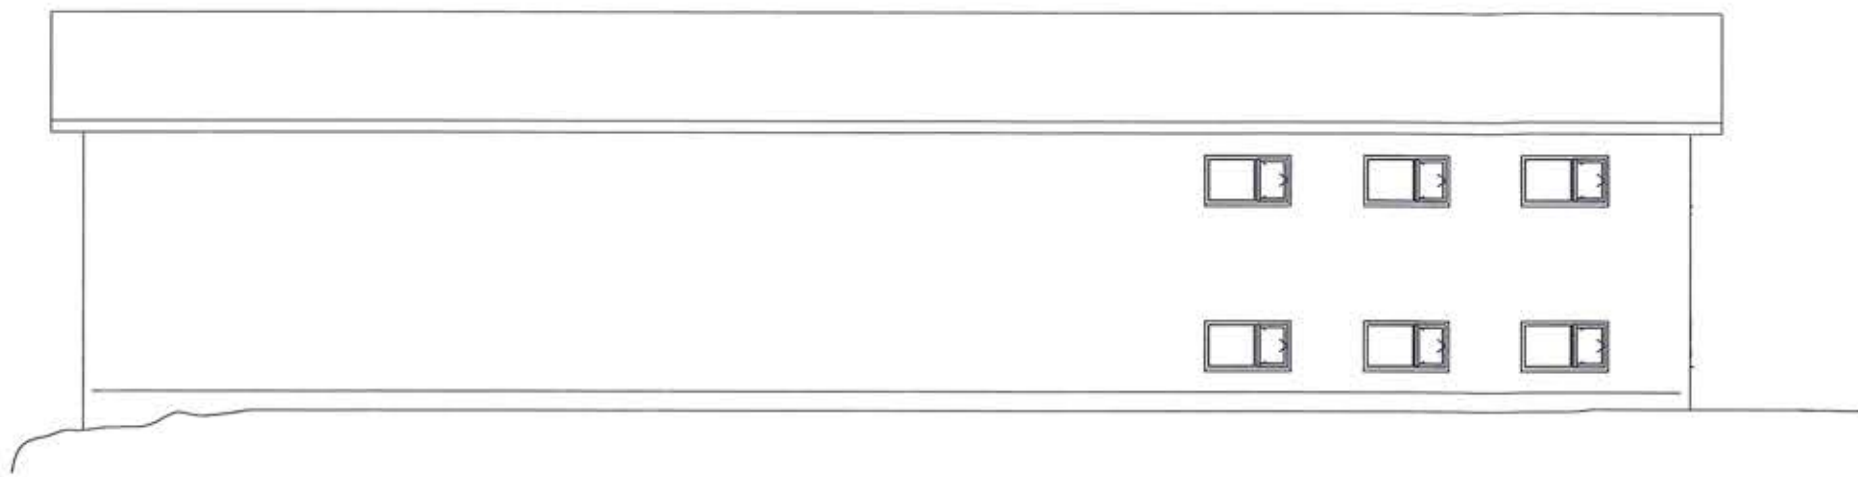


Facade mod Nord

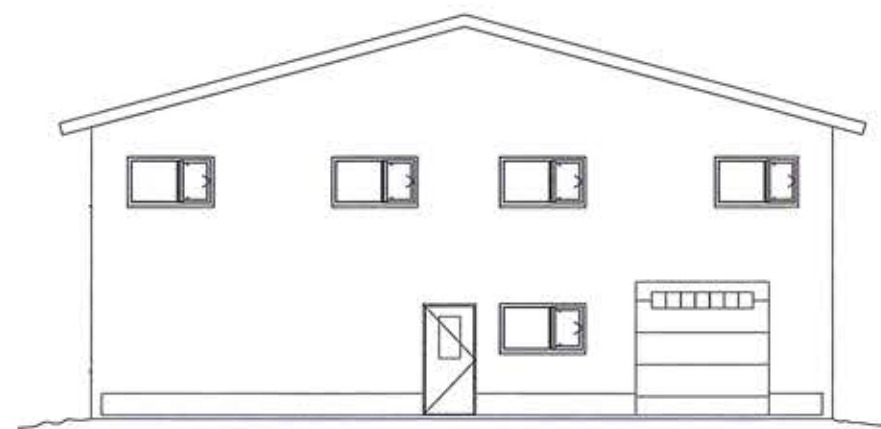


Gavl mod Vest


Ny fiskefabrik i Uummannaq
Tegn.nr. A00.04

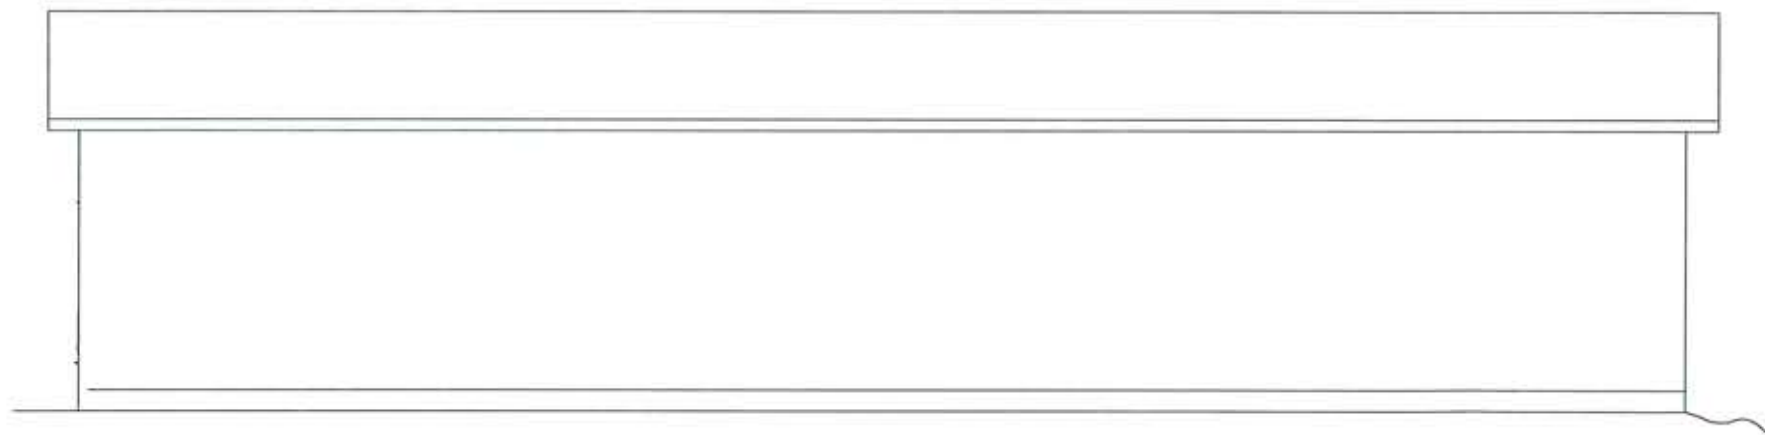

Facade mod Syd

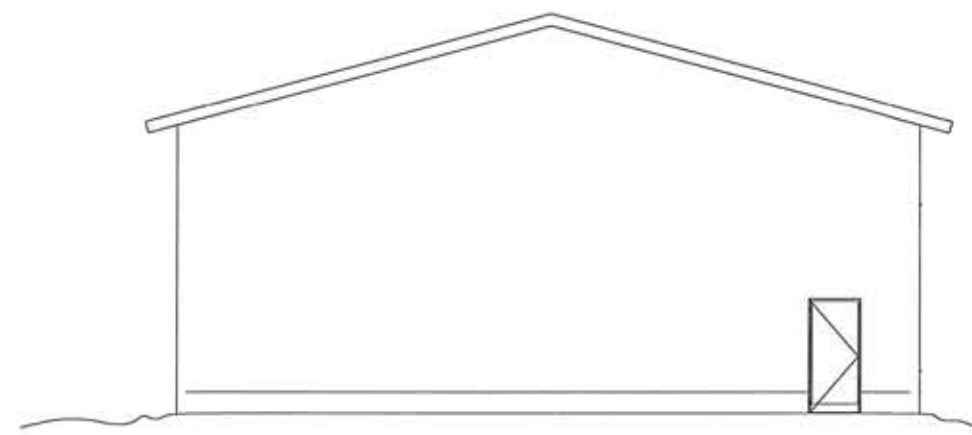

Gavl mod Øst

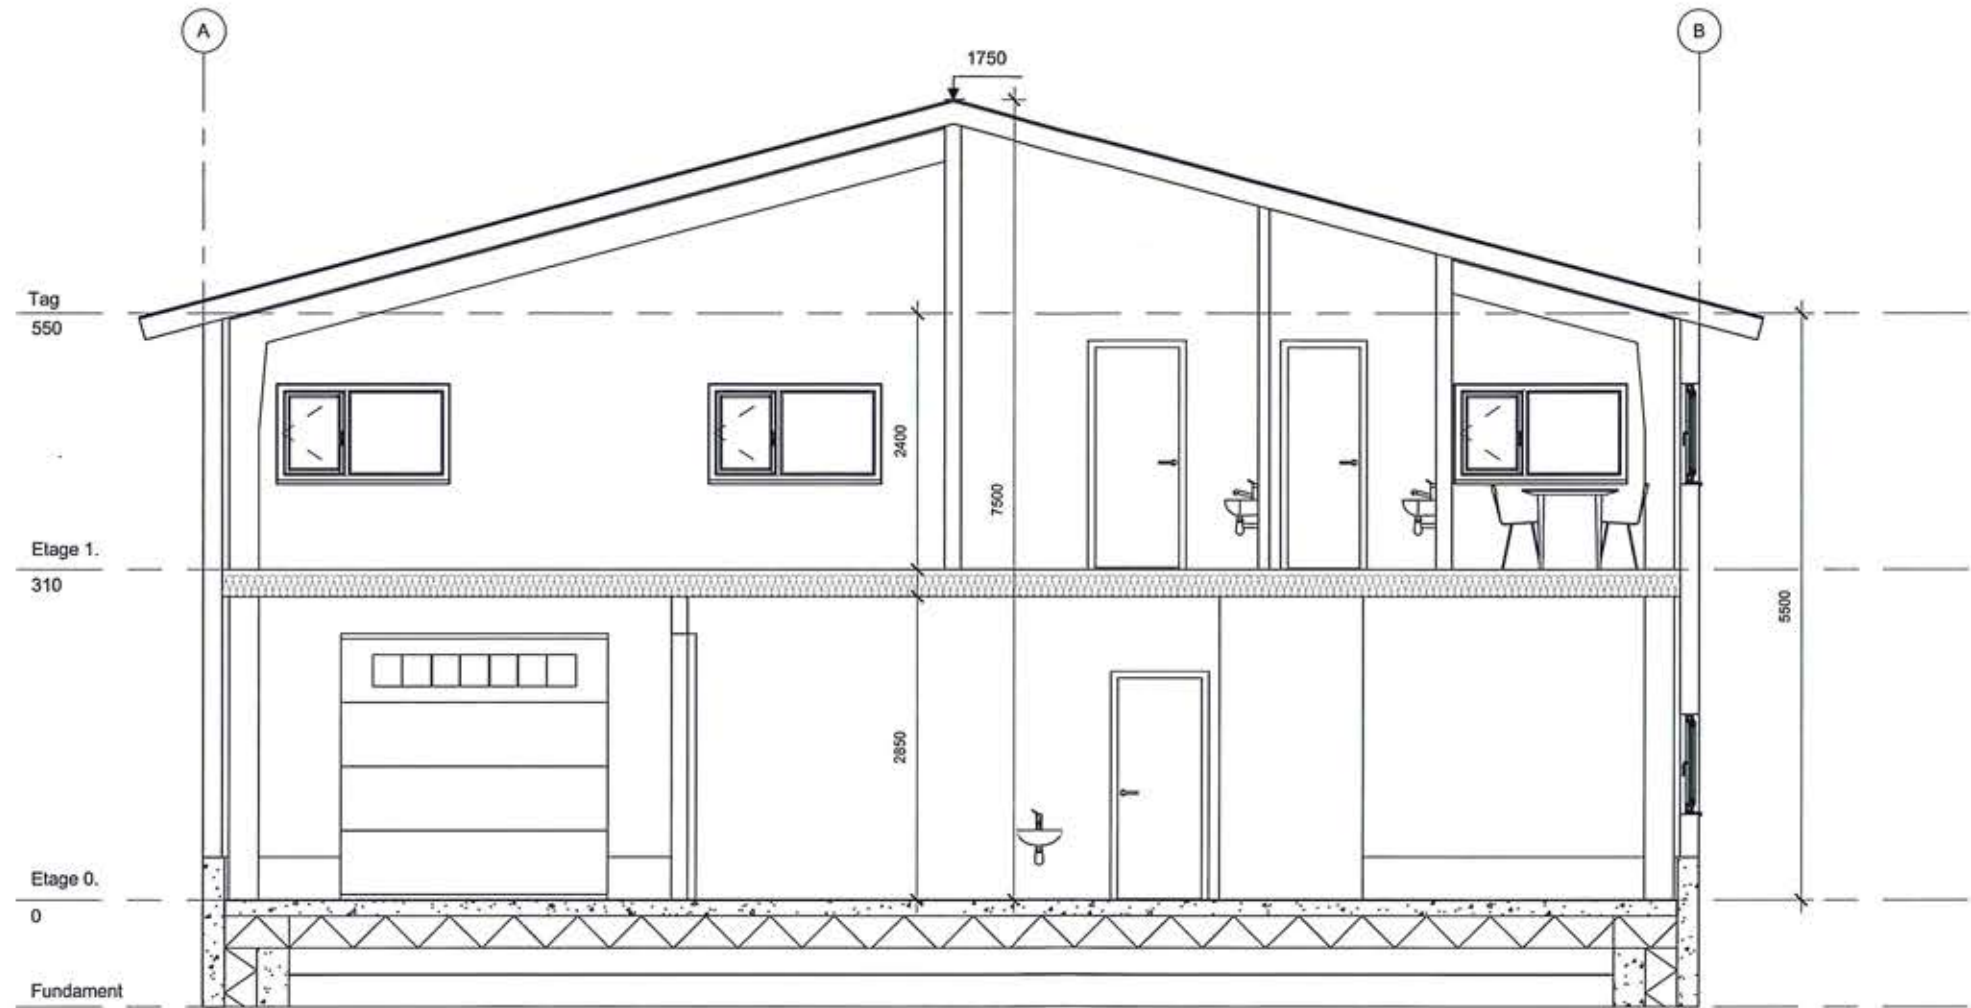

Ny fiskefabrik i Uummannaq
Tegn.nr. A00.03